



CROSS-SECTION A-A (SPILLWAY CREST)

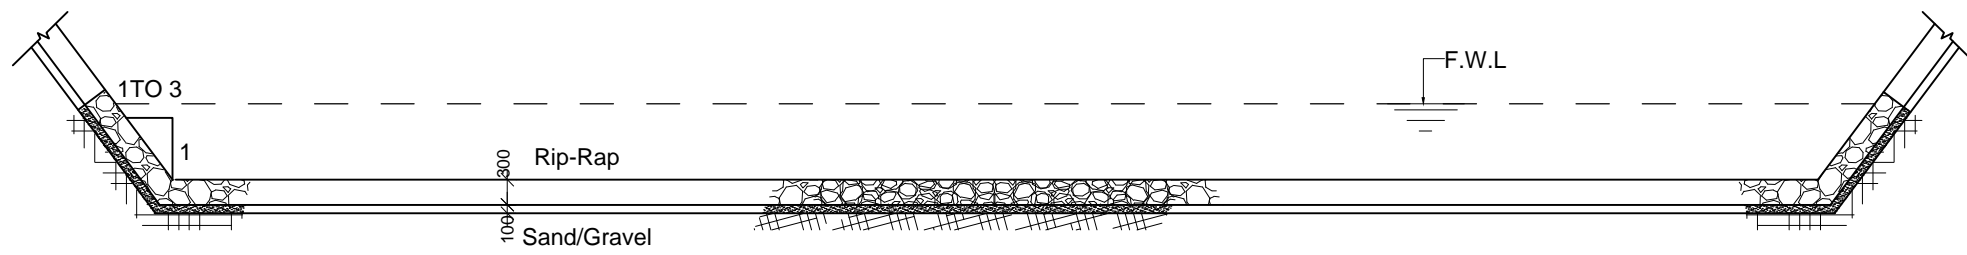


SPILLWAY PROTECTION ARRANGEMENT

Scale 1:100

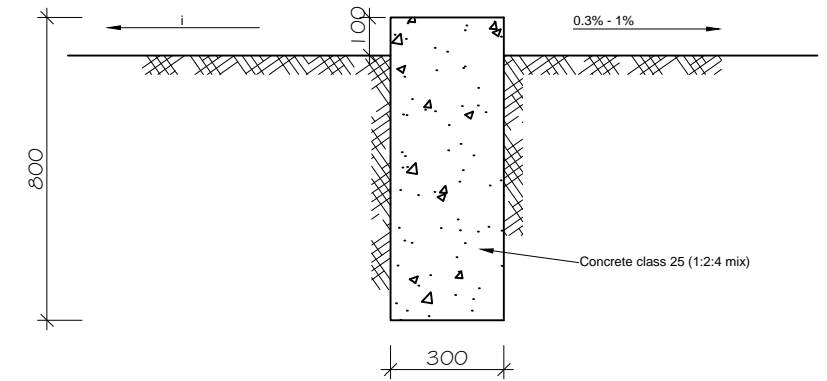

SILL CROSS SECTION B-B

Scale 1:10

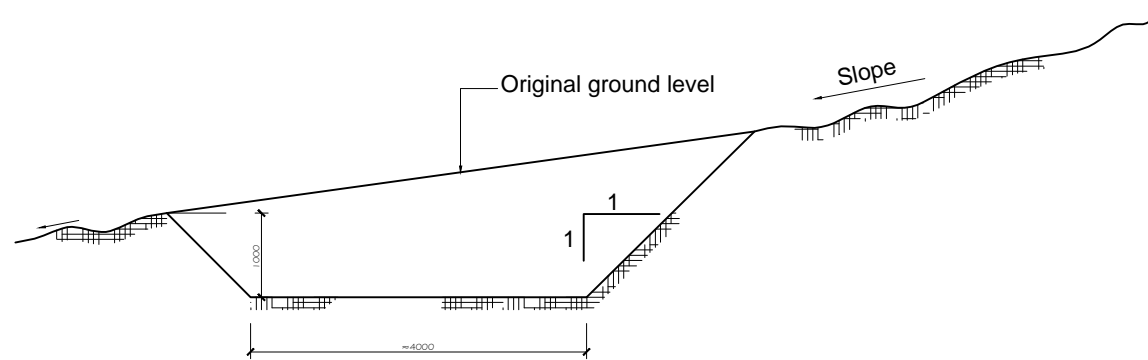

CROSS-SECTION C-C (PROTECTIVE TRENCH)

Scale 1:100

**CENTRAL RIFT VALLEY WATER
WORKS DEVELOPMENT
AGENCY**



SPILLWAY FOR SMALL EARTH DAMS

TYPE DRAWING

DESIGNED	K.K & D.N	2023	SHEET 1 OF 1
DRAWN BY	K.K & D.N	2023	SCALE: AS SHOWN
CHECKED	L.M	2023	CRVWDA
APPROVED	J.M.S	2023	