
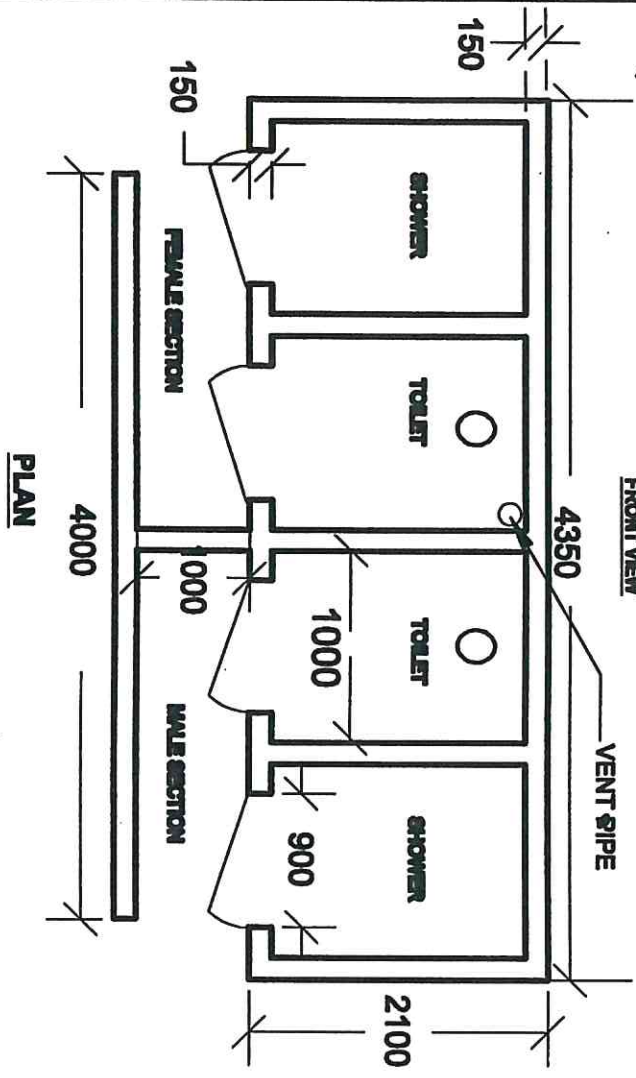


# SANITARY FACILITIES

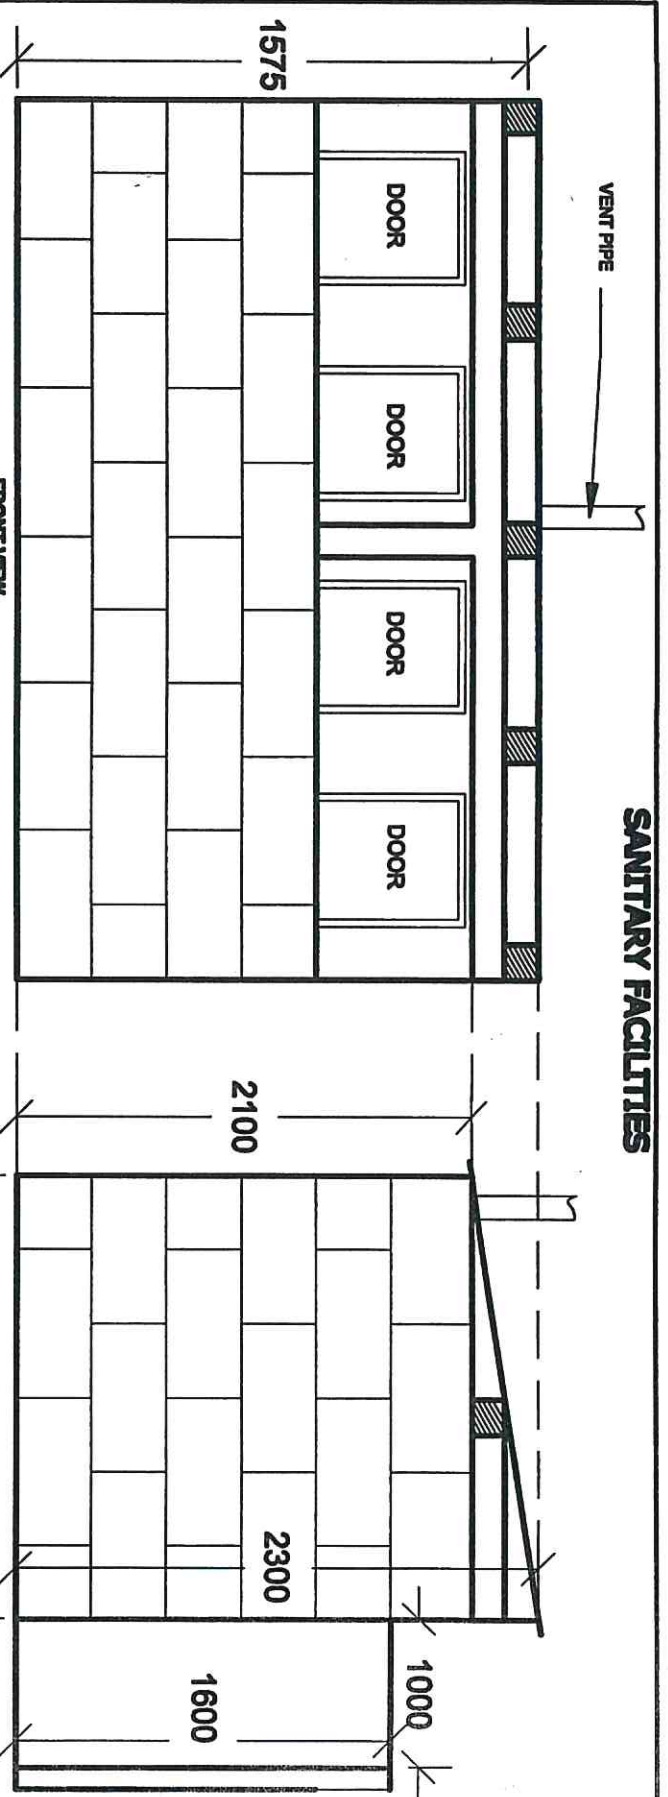

## WASHROOMS

DEPTH OF EXCAVATION (6000MM),  
EXCAVATION DIMENSIONS - (2400MM X 900MM)

Drawing Type	Typical Drawing
Designed	K.K
Digitized	K.K
Checked	L. MBURU
Approved	J.SALEE

All units mm

scale 1:1200