



# **CENTRAL RIFT VALLEY WATER WORKS DEVELOPMENT AGENCY**

## **CONSTRUCTION WORKS FOR ARARET DAM**

**TENDER NO. CRVWDA/NAR/ARARET/DAM/GOK/39/2023-2024**

**ADDENDUM NO. 1**

**February, 2024**

Pursuant to Section (75) of the PPADA (2015) which states that (1) “A procuring entity may amend the tender documents at any time before the deadline for submitting tenders by issuing an addendum without materially altering the substance of the original tender” and that the (2) amendment may be made on the procuring entity's own initiative or in response to an inquiry by a candidate or tenderer.

We hereby make amendments to the bid document issued as follows and this is referred as addendum No. 1


Ref No.	Requirements & Clauses In The Bid Document Or Act And Regulation	Amendment on the tender Document or response to the requirements
1	Clause 21.1 In the Instruction to Bidders, the Tender Data Sheet amended requiring the bidders to submit a Tender-Securing Declaration Form	The Tenderer shall furnish as part of its Tender a tender security in form of <b><u>BANK GUARANTEE of Ksh 400,000 Valid for 150 days</u></b> . The requirement for Tender-Securing Declaration form is hereby waived.
2	Publishing the tender Notice in the Public Procurement Information Portal in line with Section 96 of the PPADA (2015)	In addition to the Invitation to tender Notice Published in the Dailies, bidders can obtain the Invitation to tender notices at the PPIP portal and the Agency's Website <a href="https://tenders.crvwwda.go.ke/">https://tenders.crvwwda.go.ke/</a>
3	The requirement for provision of drawings in line with The Public Procurement And Asset Disposal Regulations, 2020 72(2)(b)	The Drawings are provided as follows. <ol style="list-style-type: none"> <li>1. <i>Cattle trough</i></li> <li>2. <i>Intake Tower</i></li> <li>3. <i>Spillway Typical Drawing</i></li> <li>4. <i>Toilet Drawing</i></li> <li>5. <i>Layout plan</i></li> </ol>
4.	Extension of Bid Submission Deadline	As per the Notice Published in the Dailies and uploaded on the PPIP portal and the Agency's Website, the bid closing date is hereby extended to 20th February, 2024 at 12:00 PM, the opening of bids shall thereafter be carried out on 20th February, 2024 as from 12:05 PM

Issued with the Approval of:



CPA. Douglas Murei  
Ag. Chief Executive Officer.

for

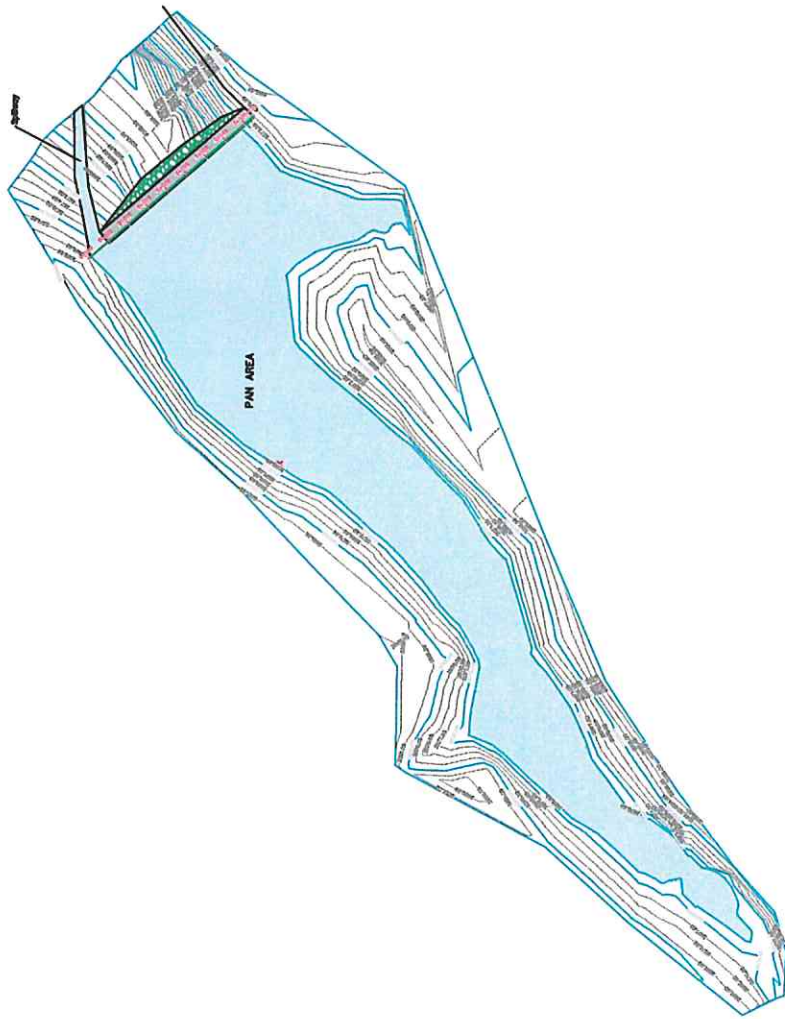

CLIENT

CENTRAL RIFT VALLEY WATER WORKS  
 DEVELOPMENT AGENCY  
 P.O. BOX 2451-20100  
 NAKURU



PROJECT: ARARET WATER PAN  
 COUNTY: MURUK COUNTY, EMURUA  
 DISTRICT: UASIRI  
 DAM TYPE: EARTH EMBANKMENT







DRAWN BY: KICK  
 DESIGNED BY: KICK  
 CHECKED BY: LIMBURU  
 APPROVED BY: JSALIE

DRAWING TYPE

WATER PAN LAYOUT





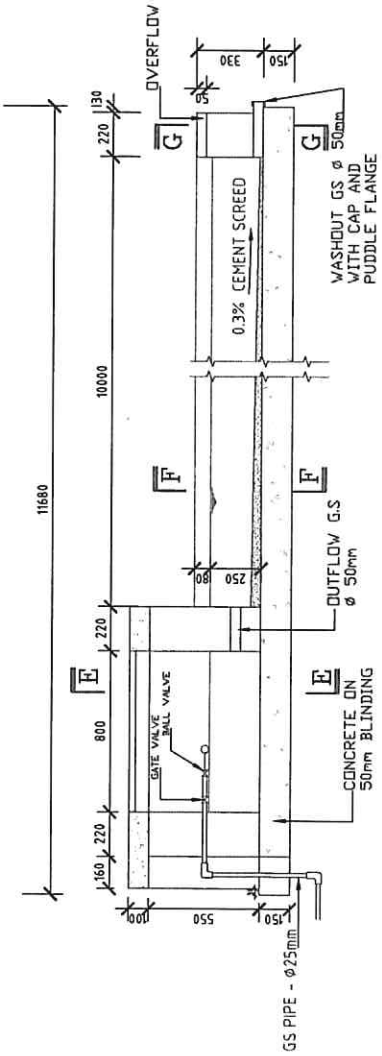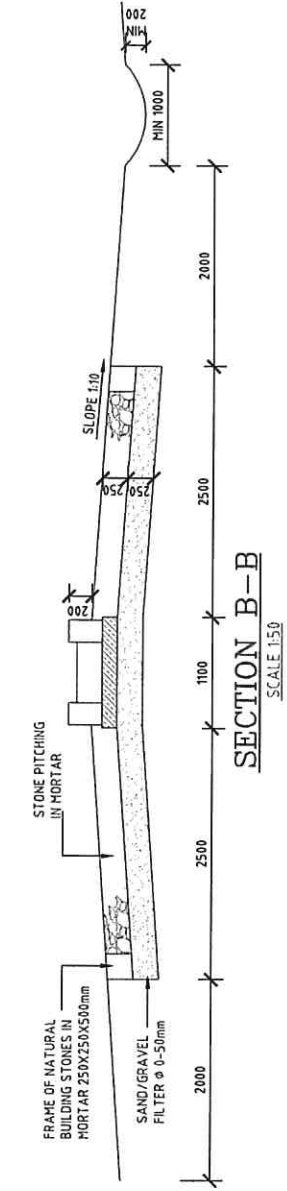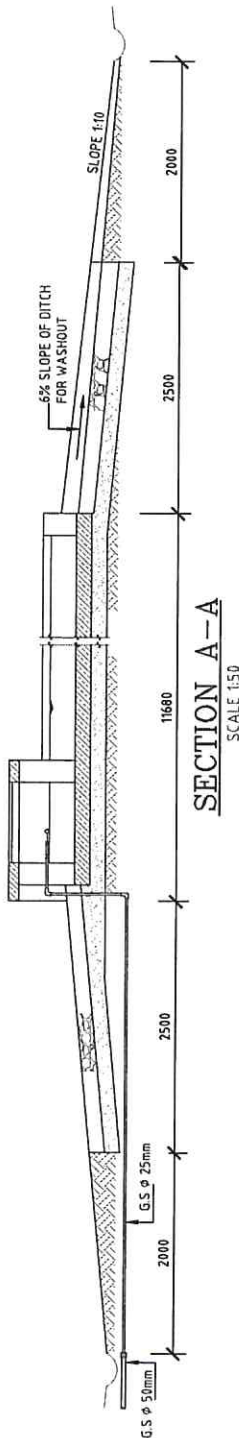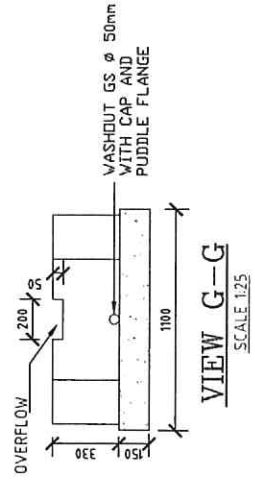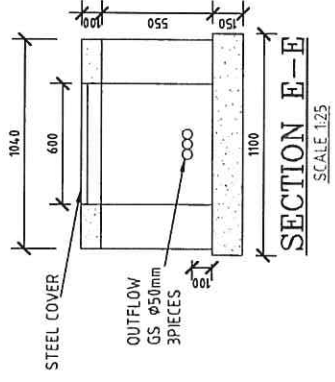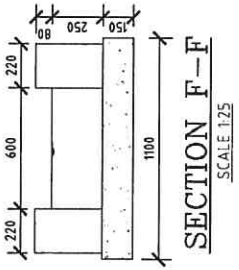

CENTRAL RIFT VALLEY WATER  
WORKS DEVELOPMENT AGENCY

CATTLE TROUGH

DESIGNED	K.K & D.N	2023	SHEET 1 OF 1
DRAWN	K.K & D.N	2023	SCALE: AS SHOWN
DIGITIZED	K.K & D.N	2023	DRG. NO.
CHECKED	L.M	2023	CRVWADA
APPROVED	J.M.S	2023	018-TYPE-026A



**GENERAL NOTES**

1. All dimensions are in millimetres unless otherwise stated.
2. Only figured dimensions to be taken.
3. Drawing not drawn to Scale.
4. Reinforcement cover; (a) Slab 25mm
5. Concrete class 15/20 for blinding.
6. B2-Drop inlet structure.
7. B1-Drop outlet structure.




**PROJECT TITLE**

**TYPICAL DRAWING**


**DRAWING TITLE**

**PLAN & SECTIONS OF THE INTAKE STRUCTURE**


NAME	DATE
K.K. & D.N	NOV. 2023
K.K. & D.N	NOV. 2023
J.S	NOV. 2023

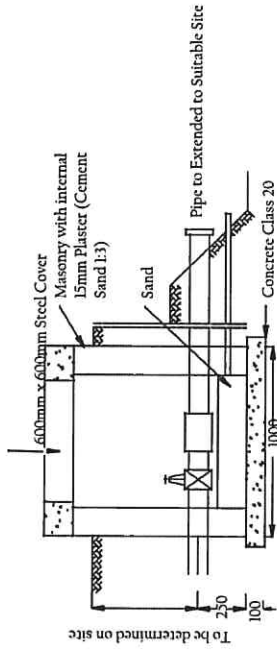


**SECTION A-A**

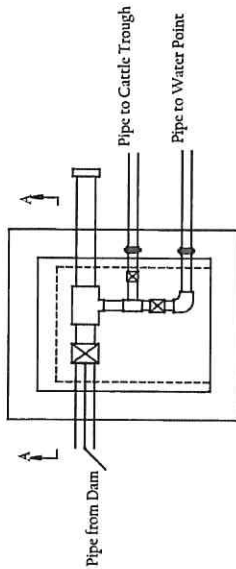

**PLAN**

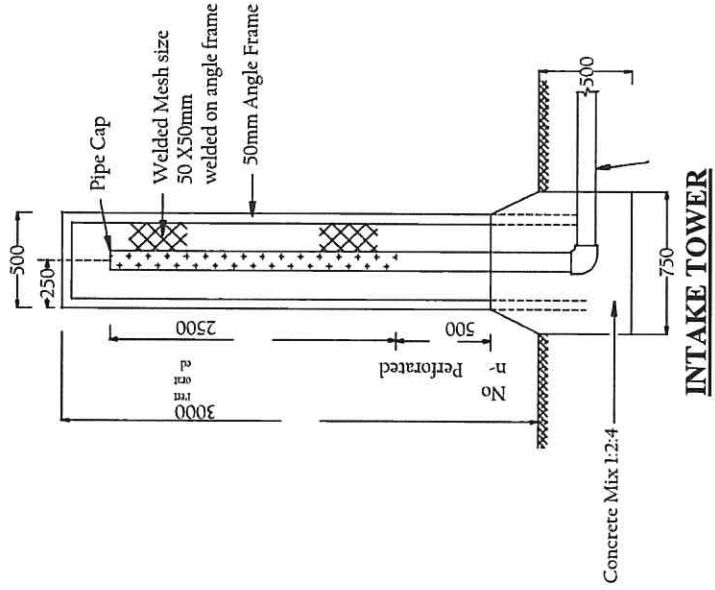


**INTAKE TOWER**

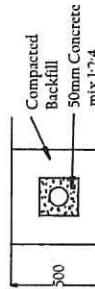


**PIPE TRENCH**






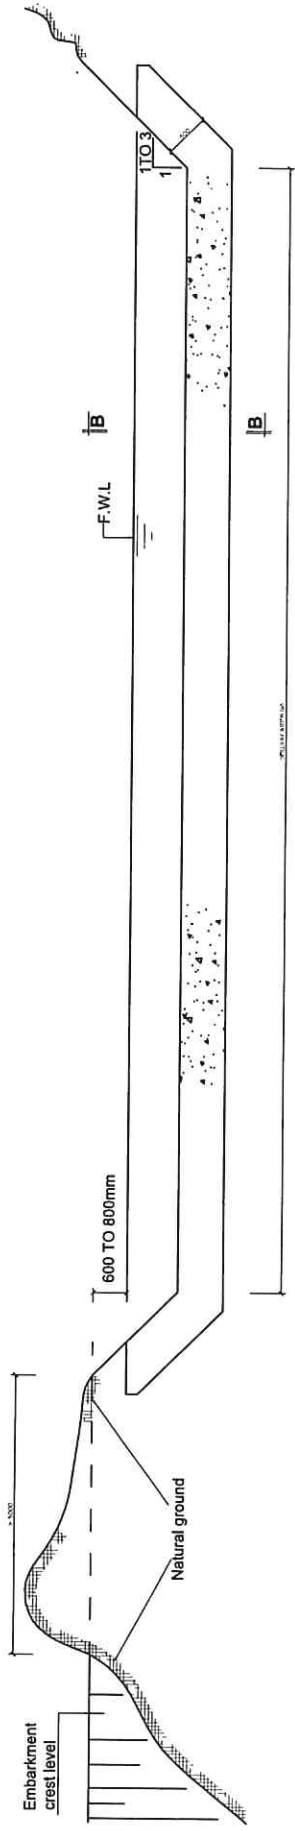


**CROSS-SECTION A-A (SPILLWAY CREST)**

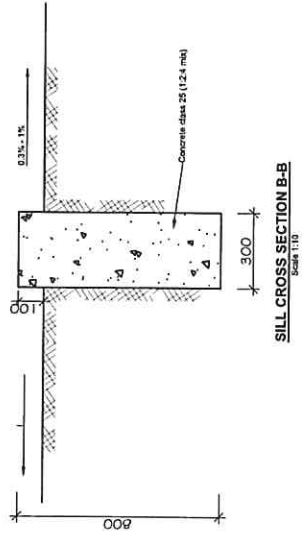

**SPILLWAY PROTECTION ARRANGEMENT**

Scale 1:100

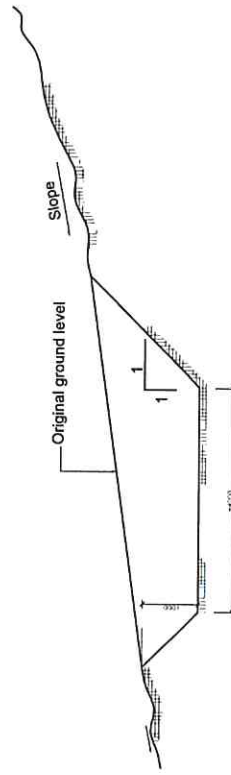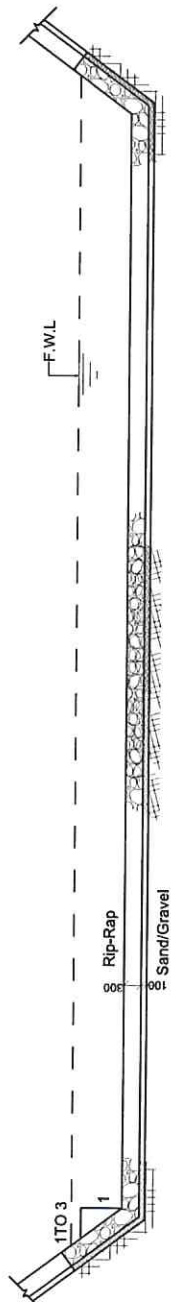

**CROSS-SECTION C-C (PROTECTIVE TRENCH)**

Scale 1:100




**CENTRAL RIFT VALLEY WATER  
WORKS DEVELOPMENT  
AGENCY**

SPILLWAY FOR SMALL EARTH DAMS				
TYPE DRAWING				
DESIGNED	K.K & D.N	2023	SHEET 1 OF 1	
DRAWN BY	K.K & D.N	2023	SCALE: AS SHOWN	
CHECKED	L.M	2023	CRWWDA	
APPROVED	J.M.S	2023		



# SANITARY FACILITIES

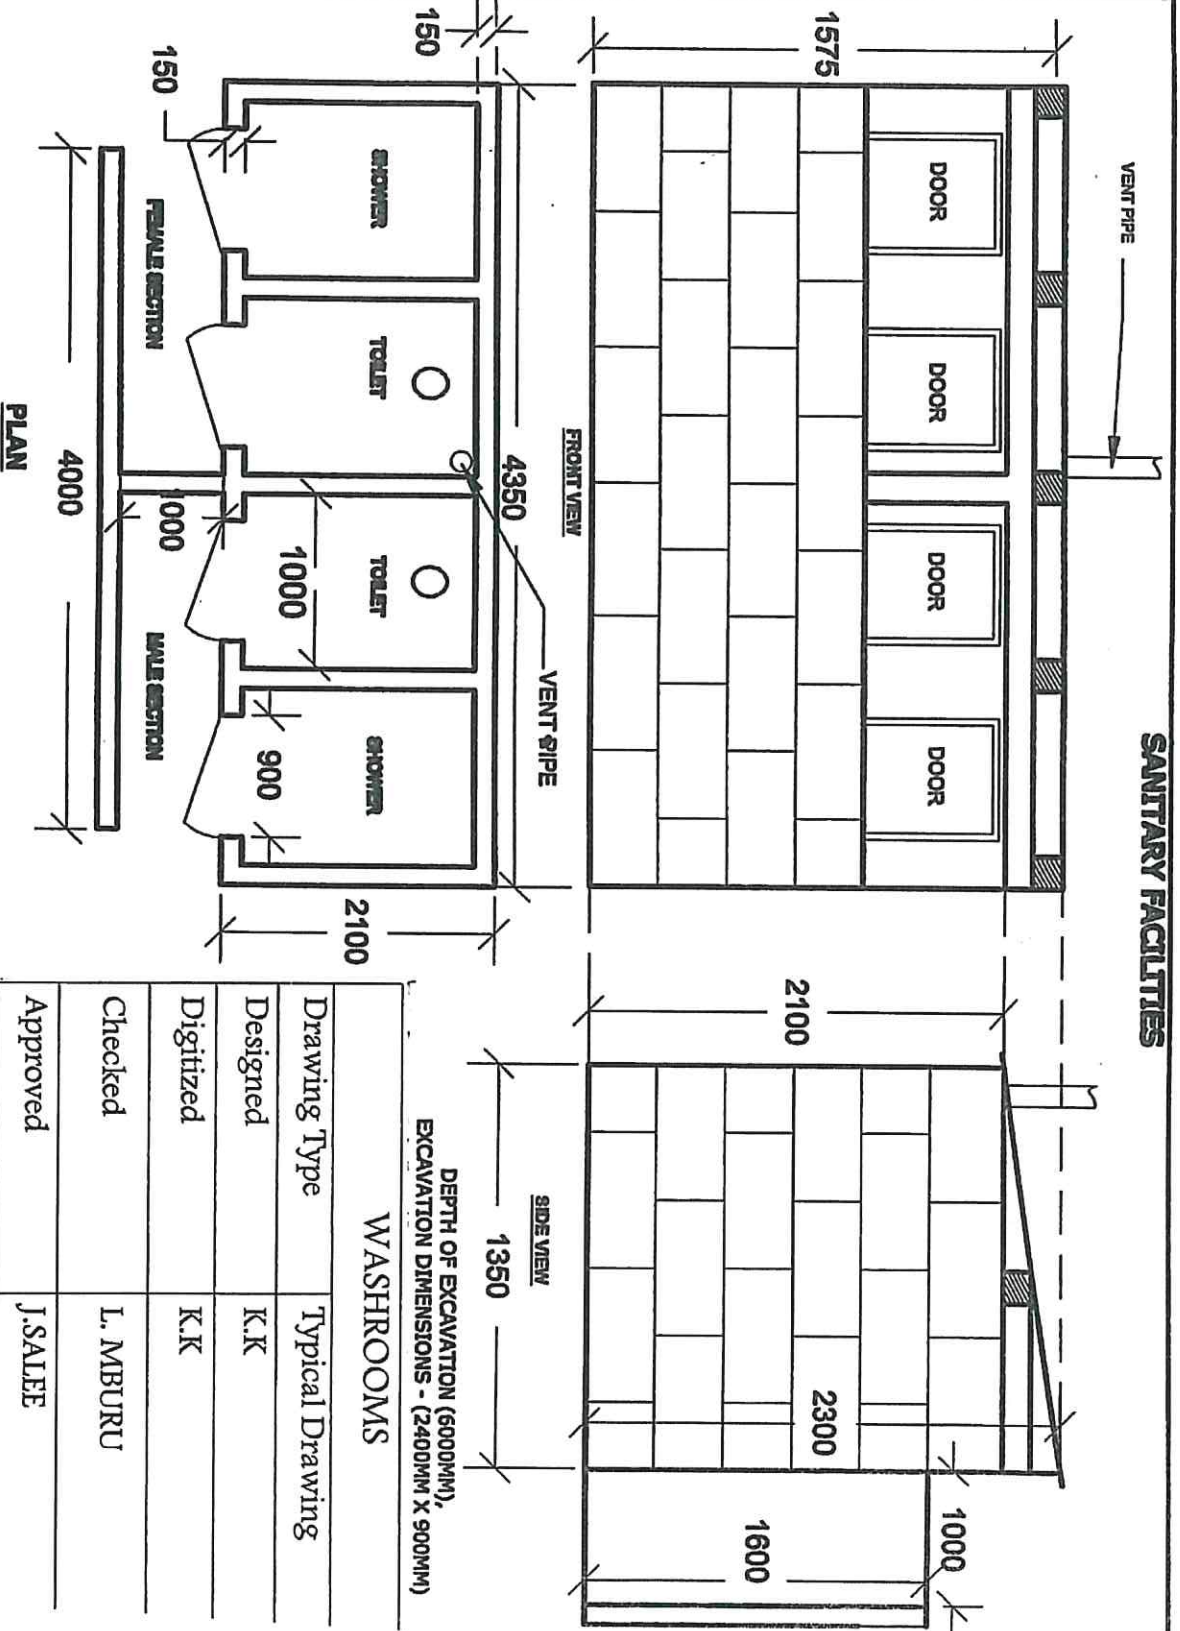

DEPTH OF EXCAVATION (600MM),  
EXCAVATION DIMENSIONS - (2400MM X 900MM)

## WASHROOMS

Drawing Type	Typical Drawing
Designed	K.K
Digitized	K.K
Checked	L. MBURU
Approved	J.SALEE

All units mm

scale 1:1200

