



**CENTRAL RIFT VALLEY WATER WORKS DEVELOPMENT
AGENCY**

**CONSTRUCTION WORKS FOR NAKURTAKWEI
SMALL DAM**

TENDER NO. CRVWDA/BAR/NAKUR/WP/GOK/40/2023-2024

ADDENDUM NO. 1

February, 2024

Pursuant to Section (75) of the PPADA (2015) which states that (1) “A procuring entity may amend the tender documents at any time before the deadline for submitting tenders by issuing an addendum without materially altering the substance of the original tender” and that the (2) amendment may be made on the procuring entity's own initiative or in response to an inquiry by a candidate or tenderer.







We hereby make amendments to the bid document issued as follows, hereby referred addendum No. 1

Ref No.	Requirements & Clauses In The Bid Document Or Act And Regulation	Amendment on the tender Document or response to the requirements
1	Clause 21.1 In the Instruction to Bidders, the Tender Data Sheet amended requiring the bidders to submit a Tender-Securing Declaration Form	The Tenderer shall furnish as part of its Tender a tender security in form of <i>BANK GUARANTEE of Ksh 200,000 Valid for 150 days</i> . The requirement for Tender-Securing Declaration form is hereby waived.
2	Publishing the tender Notice in the Public Procurement Information Portal in line with Section 96 of the PPADA (2015)	In addition to the Invitation to tender Notice Published in the Dailies, bidders can obtain the Invitation to tender notices at the PPIP portal and the Agency's Website https://tenders.crvwwda.go.ke/
3	The requirement for provision of drawings in line with The Public Procurement And Asset Disposal Regulations, 2020 72(2)(b)	The Drawings are provided as follows. <ol style="list-style-type: none"> 1. <i>Cattle trough</i> 2. <i>Intake Tower</i> 3. <i>Spill way Typical Drawing</i> 4. <i>Layout Plan</i>
4.	Extension of Bid Submission Deadline	As per the Notice Published in the Dailies and uploaded on the PPIP portal and the Agency's Website, the bid closing date is hereby extended to 20th February, 2024 at 12:00 PM, the opening of bids shall thereafter be carried out on 20th February, 2024 as from 12:05 PM

Issued with the Approval of:




CPA. Douglas Murei
Ag. Chief Executive Officer.

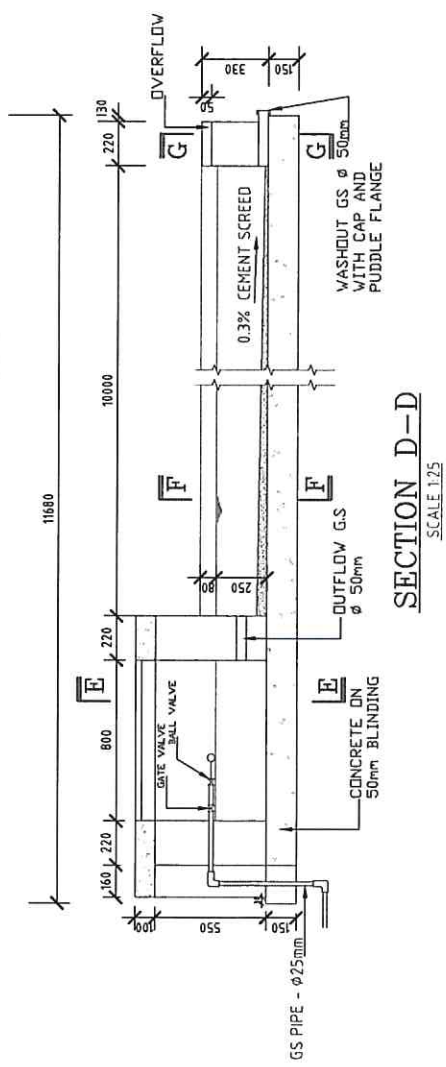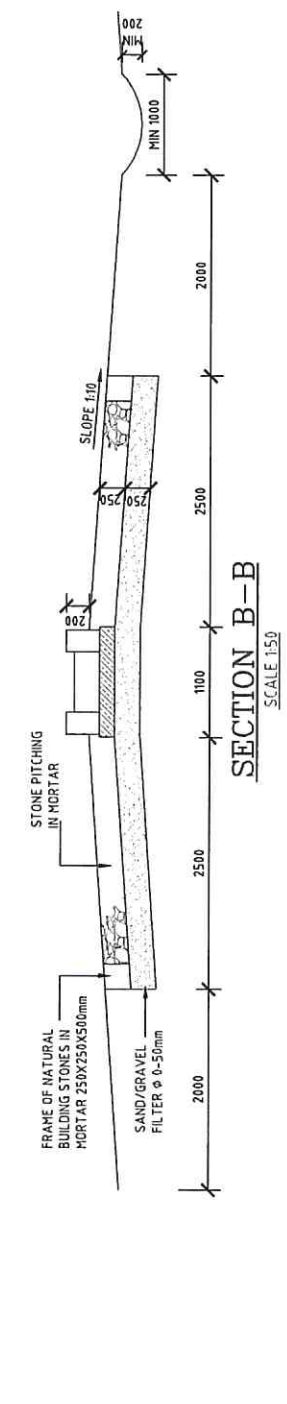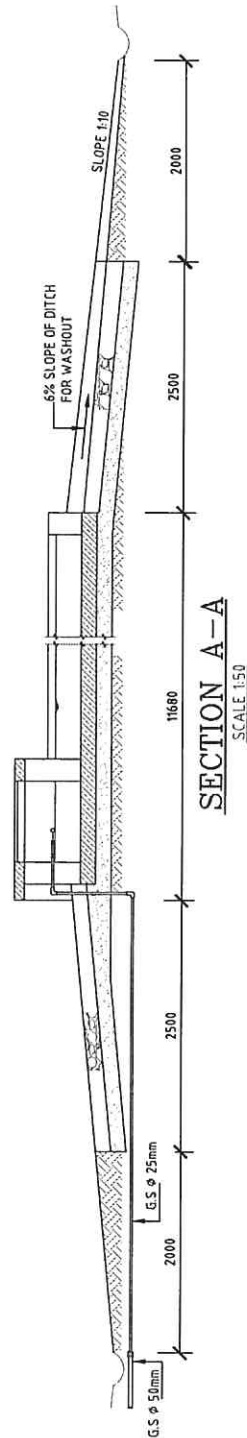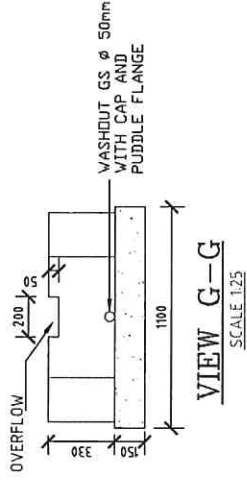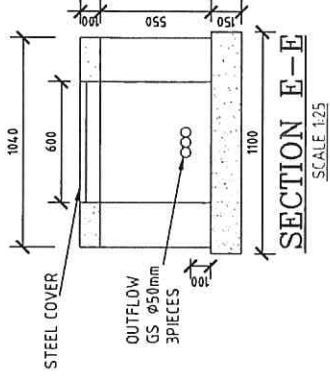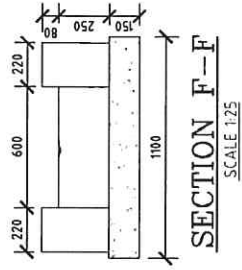


CENTRAL RIFT VALLEY WATER
WORKS DEVELOPMENT AGENCY

CATTLE TROUGH


DESIGNED	K.K & D.N	2023	SHEET 1 OF 1
DRAWN	K.K & D.N	2023	SCALE AS SHOWN
DIGITIZED	K.K & D.N	2023	DRG. NO.
CHECKED	L.M	2023	CRVW/WDA
APPROVED	J.M.S	2023	018-TYPE-026A

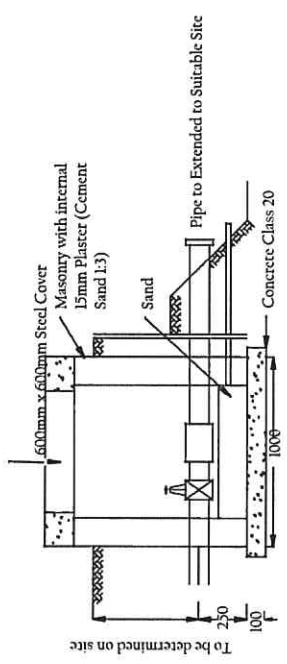


SECTION A-A

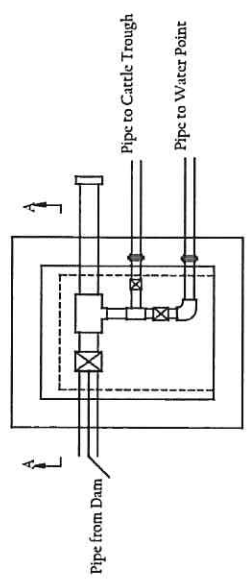

PLAN

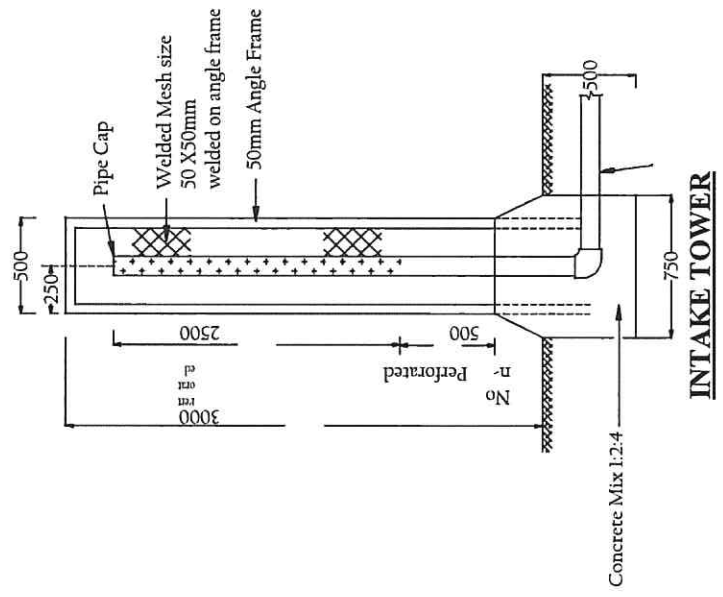

INTAKE TOWER

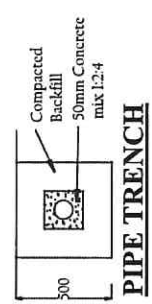

PIPE TRENCH

GENERAL NOTES

1. All dimensions are in millimetres unless otherwise stated.
2. Only figured dimensions to be taken.
3. Drawing not drawn to Scale.
4. Reinforcement cover; (a) Slab 25mm
5. Concrete class 15/20 for blinding.
6. B2-Drop inlet structure.
7. B1-Drop outlet structure.





PROJECT TITLE
TYPICAL DRAWING

DRAWING TITLE

PLAN & SECTIONS OF THE INTAKE STRUCTURE

NAME	DATE
DRAWN BY K.K.&D.N	NOV. 2023
DESIGNED BY K.K.&D.N	NOV. 2023
CHECKED BY J.S	NOV. 2023

X-X PROFILE

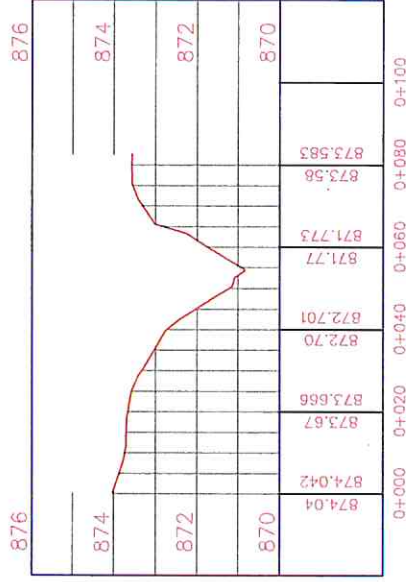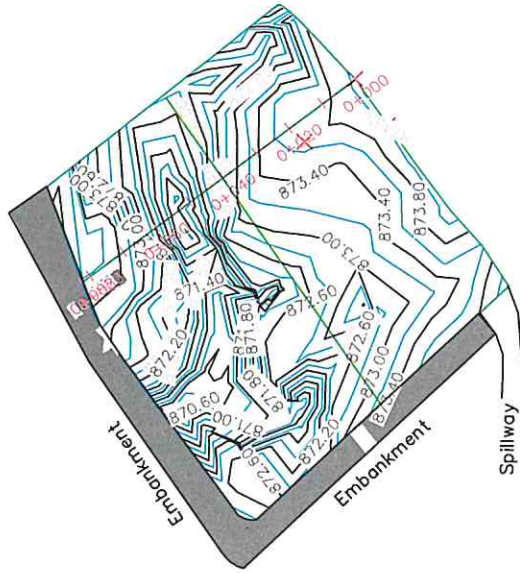

CLIENT



THE GOVERNMENT OF KENYA
THROUGH
CENTRAL RIFT VALLEY WATER WORKS DEVELOPMENT AGENCY
P.O BOX 2451-20100
NAKURU





PROJECT TITLE


PROJECT NAME: PROPOSED NAKURTAKWEI WATER PAN
LOCATION: KOBATEK SUB-COUNTY
CAPACITY: 16,500 C.M
DESIGN DEPTH: 2.2M

NOTES

1. All dimensions are in m unless otherwise
2. All dimensions to be read off and not scaled

SURVEYED BY: K.K
DRAWN BY: K.K
DESIGNED BY: K.K
CHECKED BY: J. SALEE

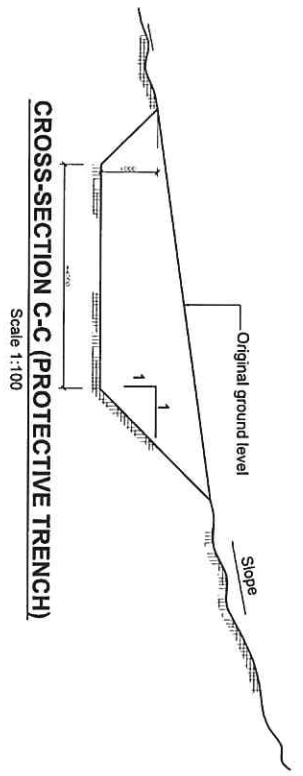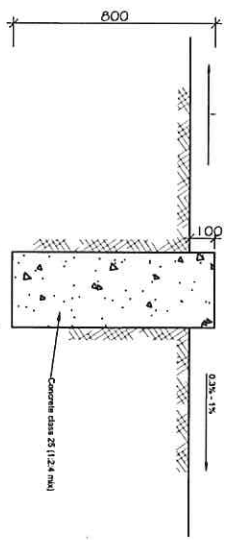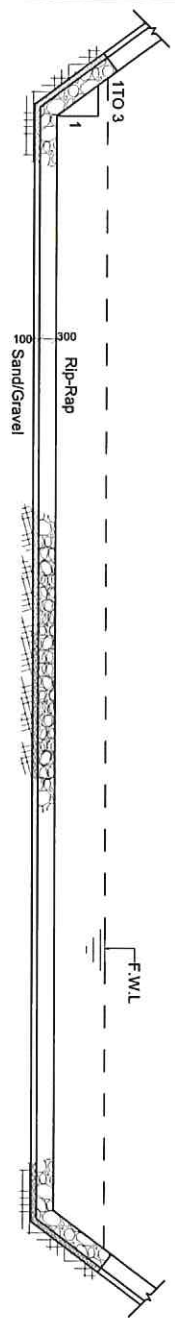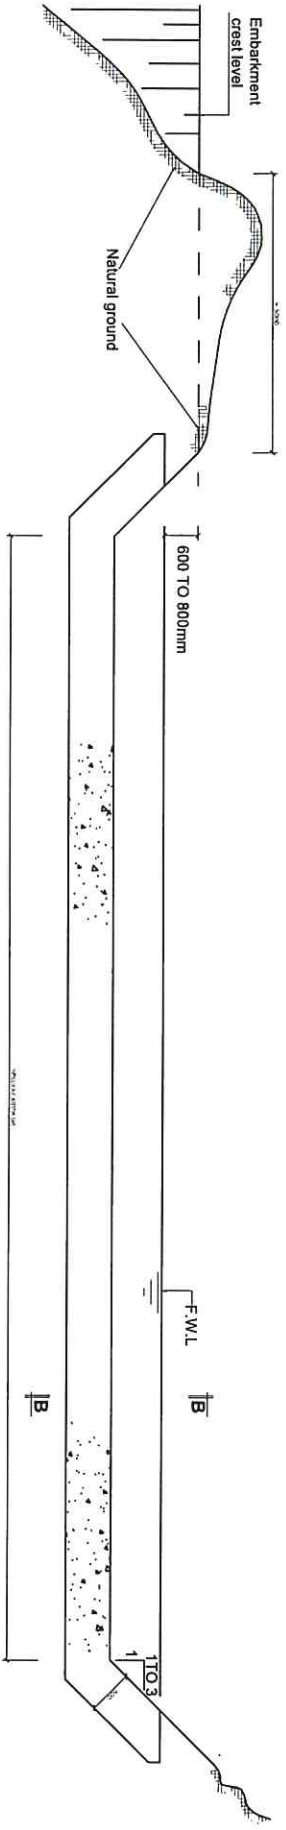

CENTRAL RIFT VALLEY WATER WORKS DEVELOPMENT AGENCY 			
SPILLWAY FOR SMALL EARTH DAMS TYPE DRAWING			
DESIGNED	K.K & D.N	2023	SHEET 1 OF 1
DRAWN BY	K.K & D.N	2023	SCALE: AS SHOWN
CHECKED	L.M	2023	CRVWMDA
APPROVED	J.M.S	2023	

