


NOTES

1. All dimensions are in m
2. Dimensions to be read

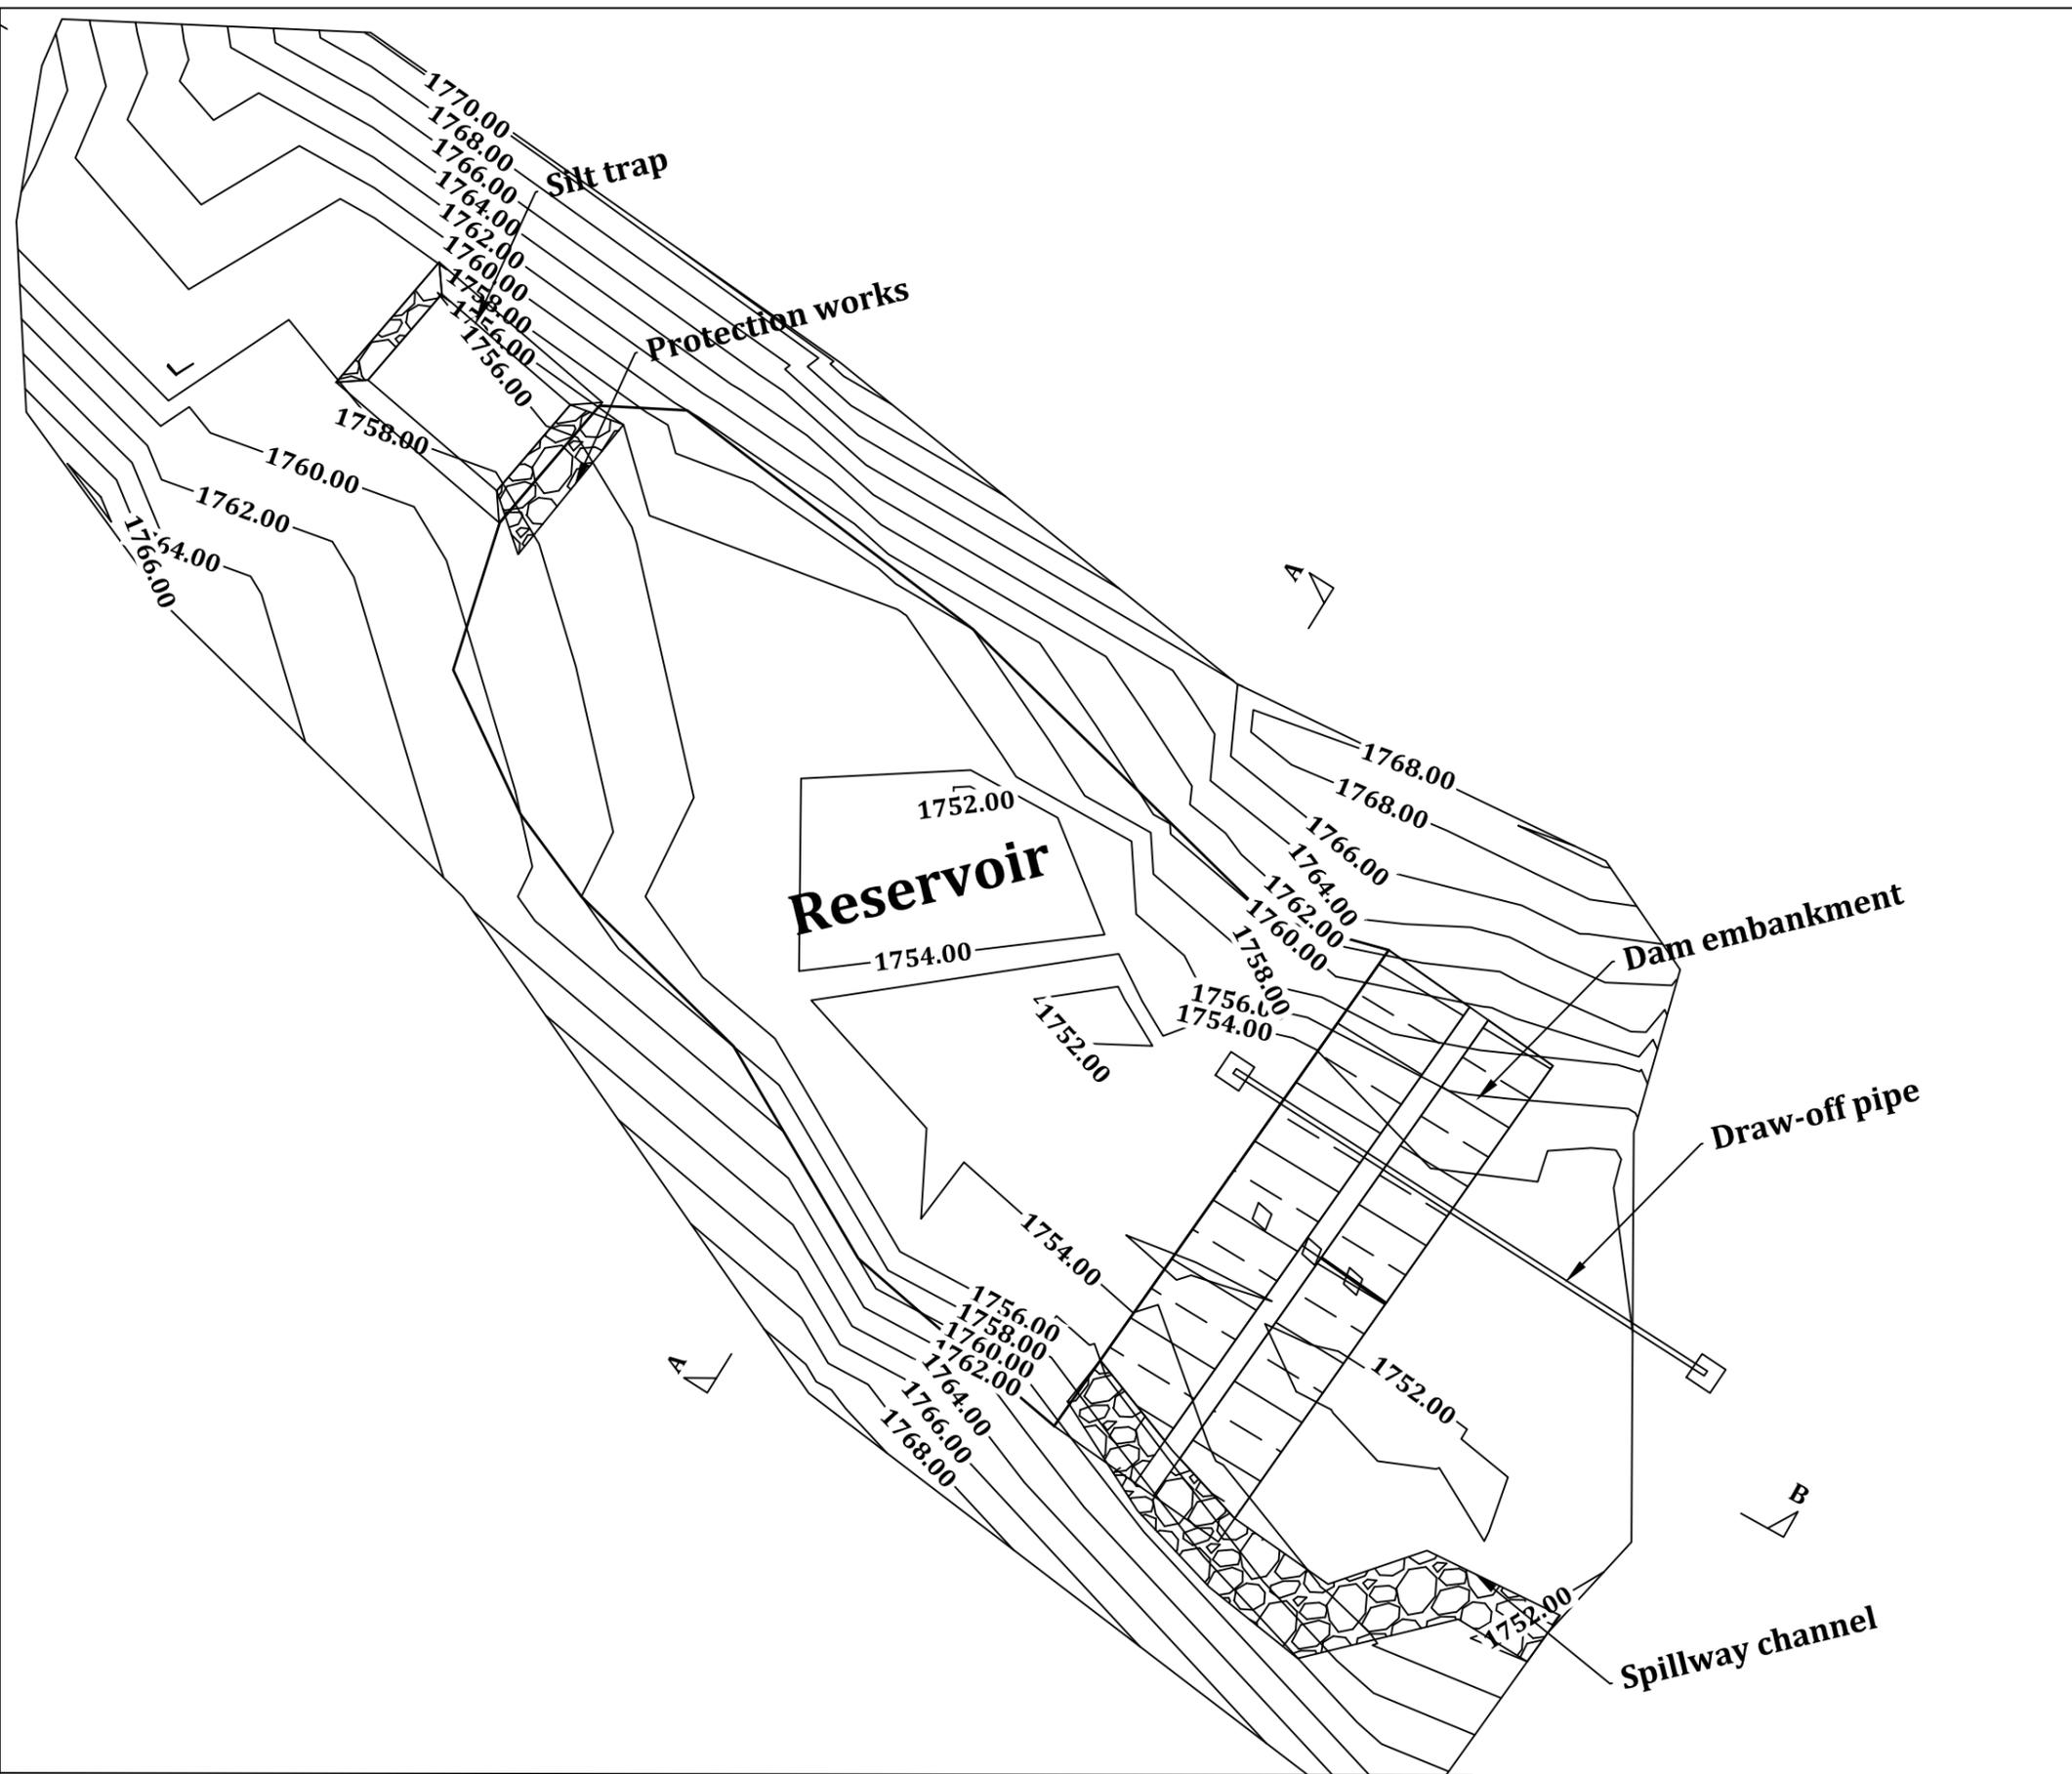







**CENTRAL RIFT VALLEY WATER WORKS
DEVELOPMENT AGENCY**

**Ilkamaniki Dam
Layout**

Designed by	D.Ng'ang'a	Jan 2021	Sheet
Drawn by	D. Ng'ang'a		1 of 2
Checked by	C. Murage		
Approved by	Eng. s. Oruma		

NOTES

1. All dimensions are in mm
2. Dimensions to be read

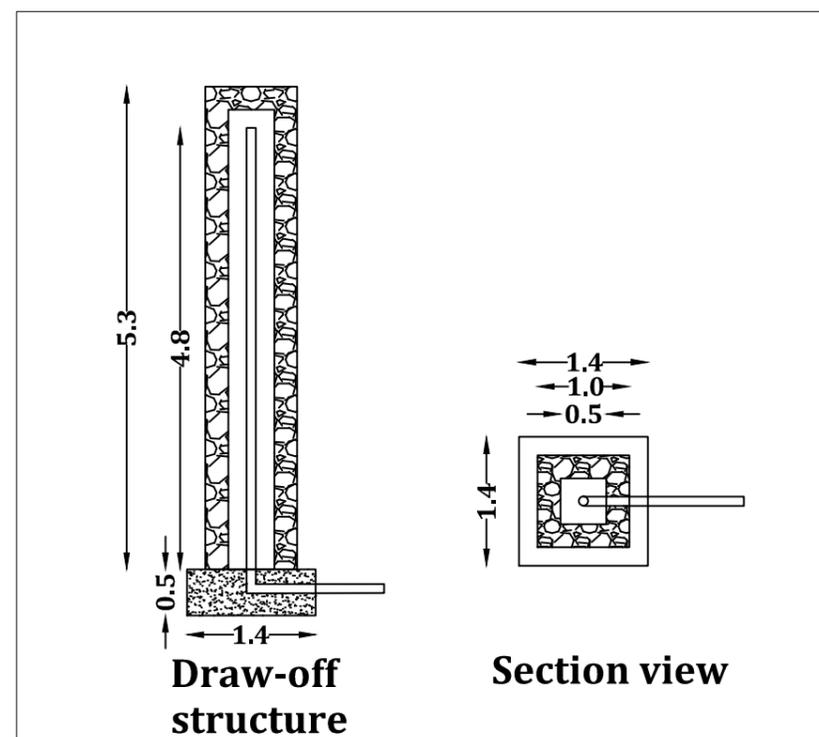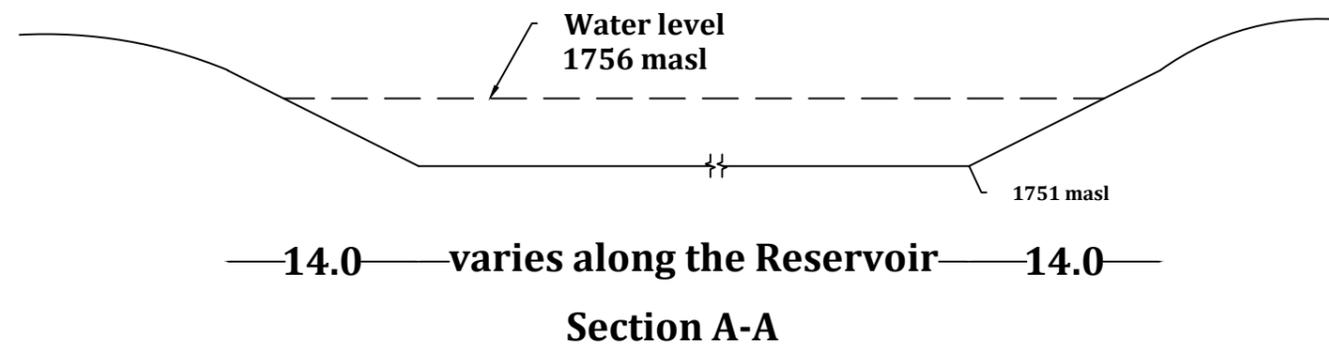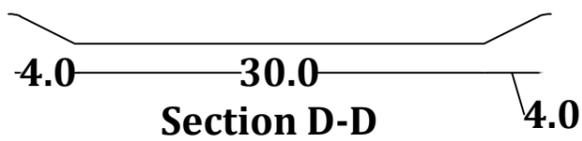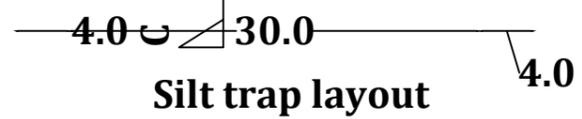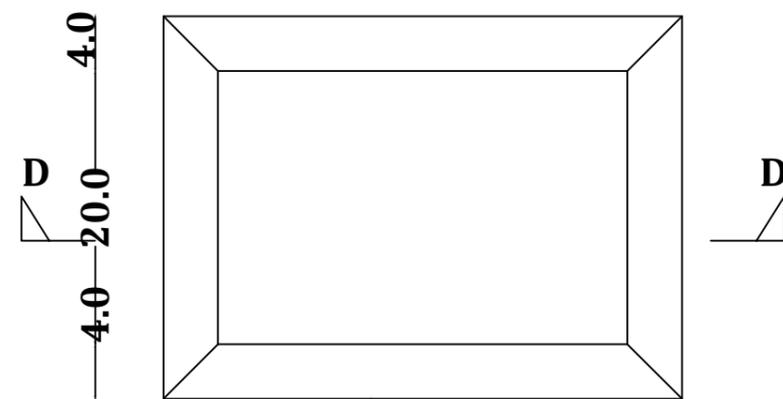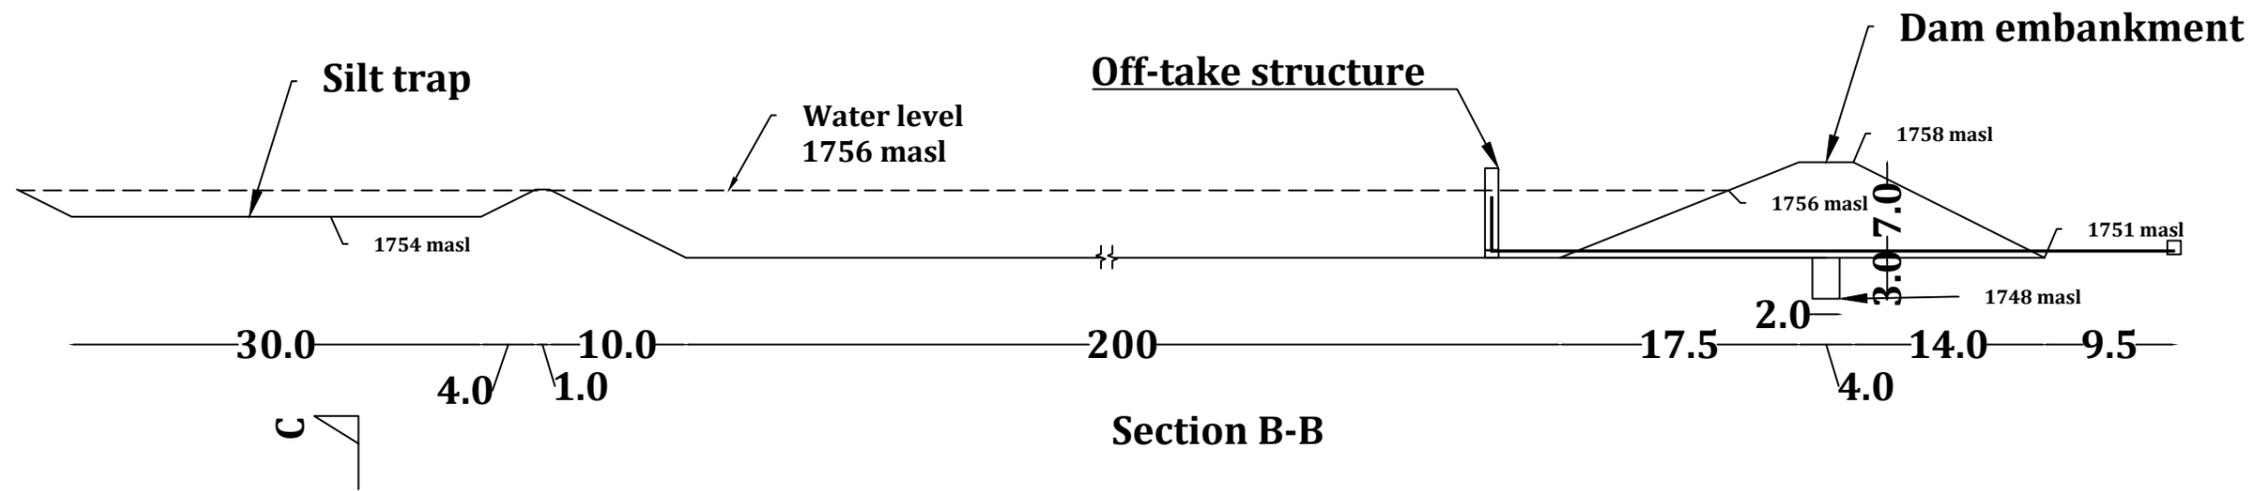

CENTRAL RIFT VALLEY WATER WORKS DEVELOPMENT AGENCY

Ilkamaniki Dam
Auxiliary structures and section views

Designed by	D.Ng'ang'a	Sheet
Drawn by	D. Ng'ang'a	2 of 2
Checked by	C. Murage	Jan 2021
Approved by	Eng. s. Oruma	